

100 Series

- Spun straight-taper octagon
- 1/8" taper per foot
- Available in lengths up to 36'

Pole Dimensions

Pole No.	[A] Above Ground Height	[B] Burial Depth	[C] Tip Diameter	[D] Base Diameter	Est. Pole Weight (lbs)*
D112	12'	4'	5-3/8"	6-7/8"	600
D113	13'	4'	5-3/8"	7"	620
D114	14'	4' 6"	5-3/8"	7-1/8"	650
D115	15'	4' 6"	5-3/8"	7-1/4"	670
D116	16'	4' 6"	5-3/8"	7-3/8"	700
D118	18'	4' 6"	5-3/8"	7-5/8"	800
D120	20'	5'	5-3/8"	7-7/8"	900
D121	21'	5'	5-3/8"	8"	950
D123	23'	5'	5-3/8"	8-1/4"	1,100
D124	24'	5'	5-3/8"	8-3/8"	1,150
D125	25'	5'	5-3/8"	8-1/2"	1,250
D126	26'	5'	5-3/8"	8-5/8"	1,300
D128	28'	5'	5-3/8"	8-7/8"	1,400
D129	29'	6'	5-3/8"	9"	1,450
D130	30'	6'	5-3/8"	9-1/8"	1,500




*Pole weight may vary based on color of aggregate.

Pole Code

Mounting Type	Series + Above Ground Height	Color	Finish	Sealer	Options
(D) Direct Burial (A) Anchor Base	112 113 114 115 116 118 120 121 123 124 126 125 128 129 130	(SG) Sky Gray (PG) Pearl Gray (SP) Salt & Pepper (CN) Cinnamon (BZ) Bronze (CB) Charcoal Black (MS) Midnight Sky Black (EB) Eclipse Black (DB) Dark Black (SR) Sedona Red (AR) Antique Red (RG) Red Granite (TC) Terra Cotta (KG) Kelly Green (AW) Alpine White	(E) Etched (P) Polished	(A) Acrylic (W) Waterseal (G) Anti-Graffiti	(B) Banner Arm (C) Clamp-on Arm (D) Davit Arm (F) Finial (I) Threaded Insert (O) Outlet (T) Tenon Standard tenon size 2-7/8" OD x 3" tall

Example Code: **D123** - **SG** - **PA** - **T**

Base Detail

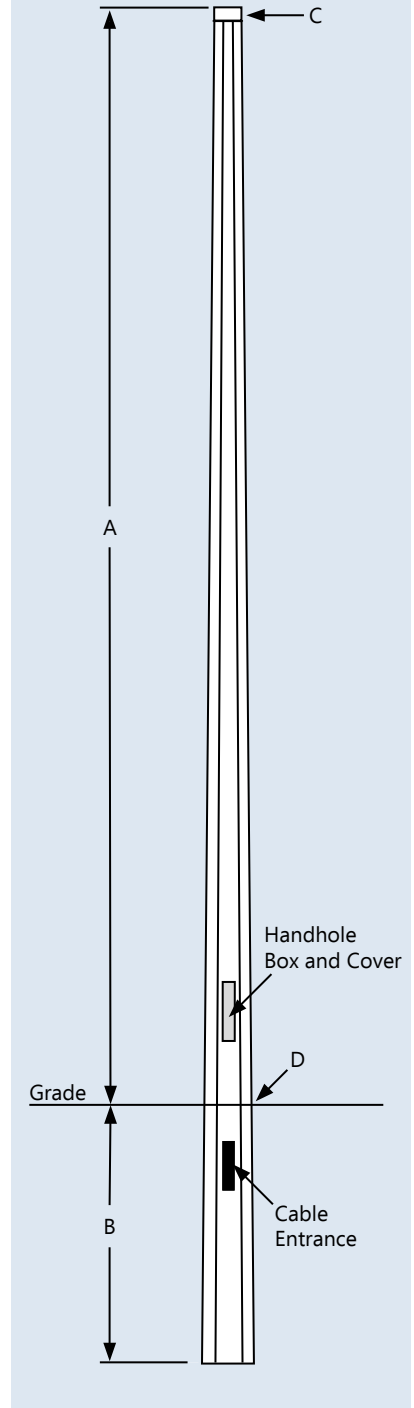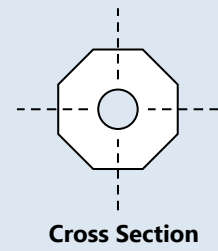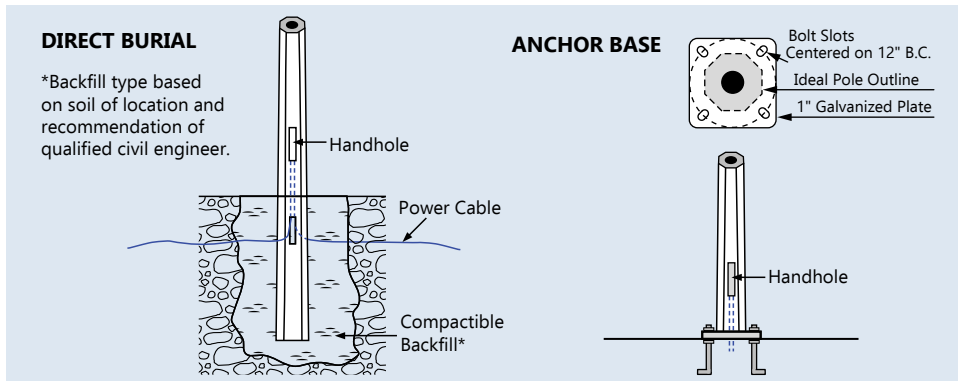

PO Box 157
W142 N9110 Fountain Blvd.
Menomonee Falls, WI 53052-0157
(888) 719-7599
(262) 250-7598 fax
info@concretepoles.com
www.concretepoles.com